


SPECIFICATION TEXT

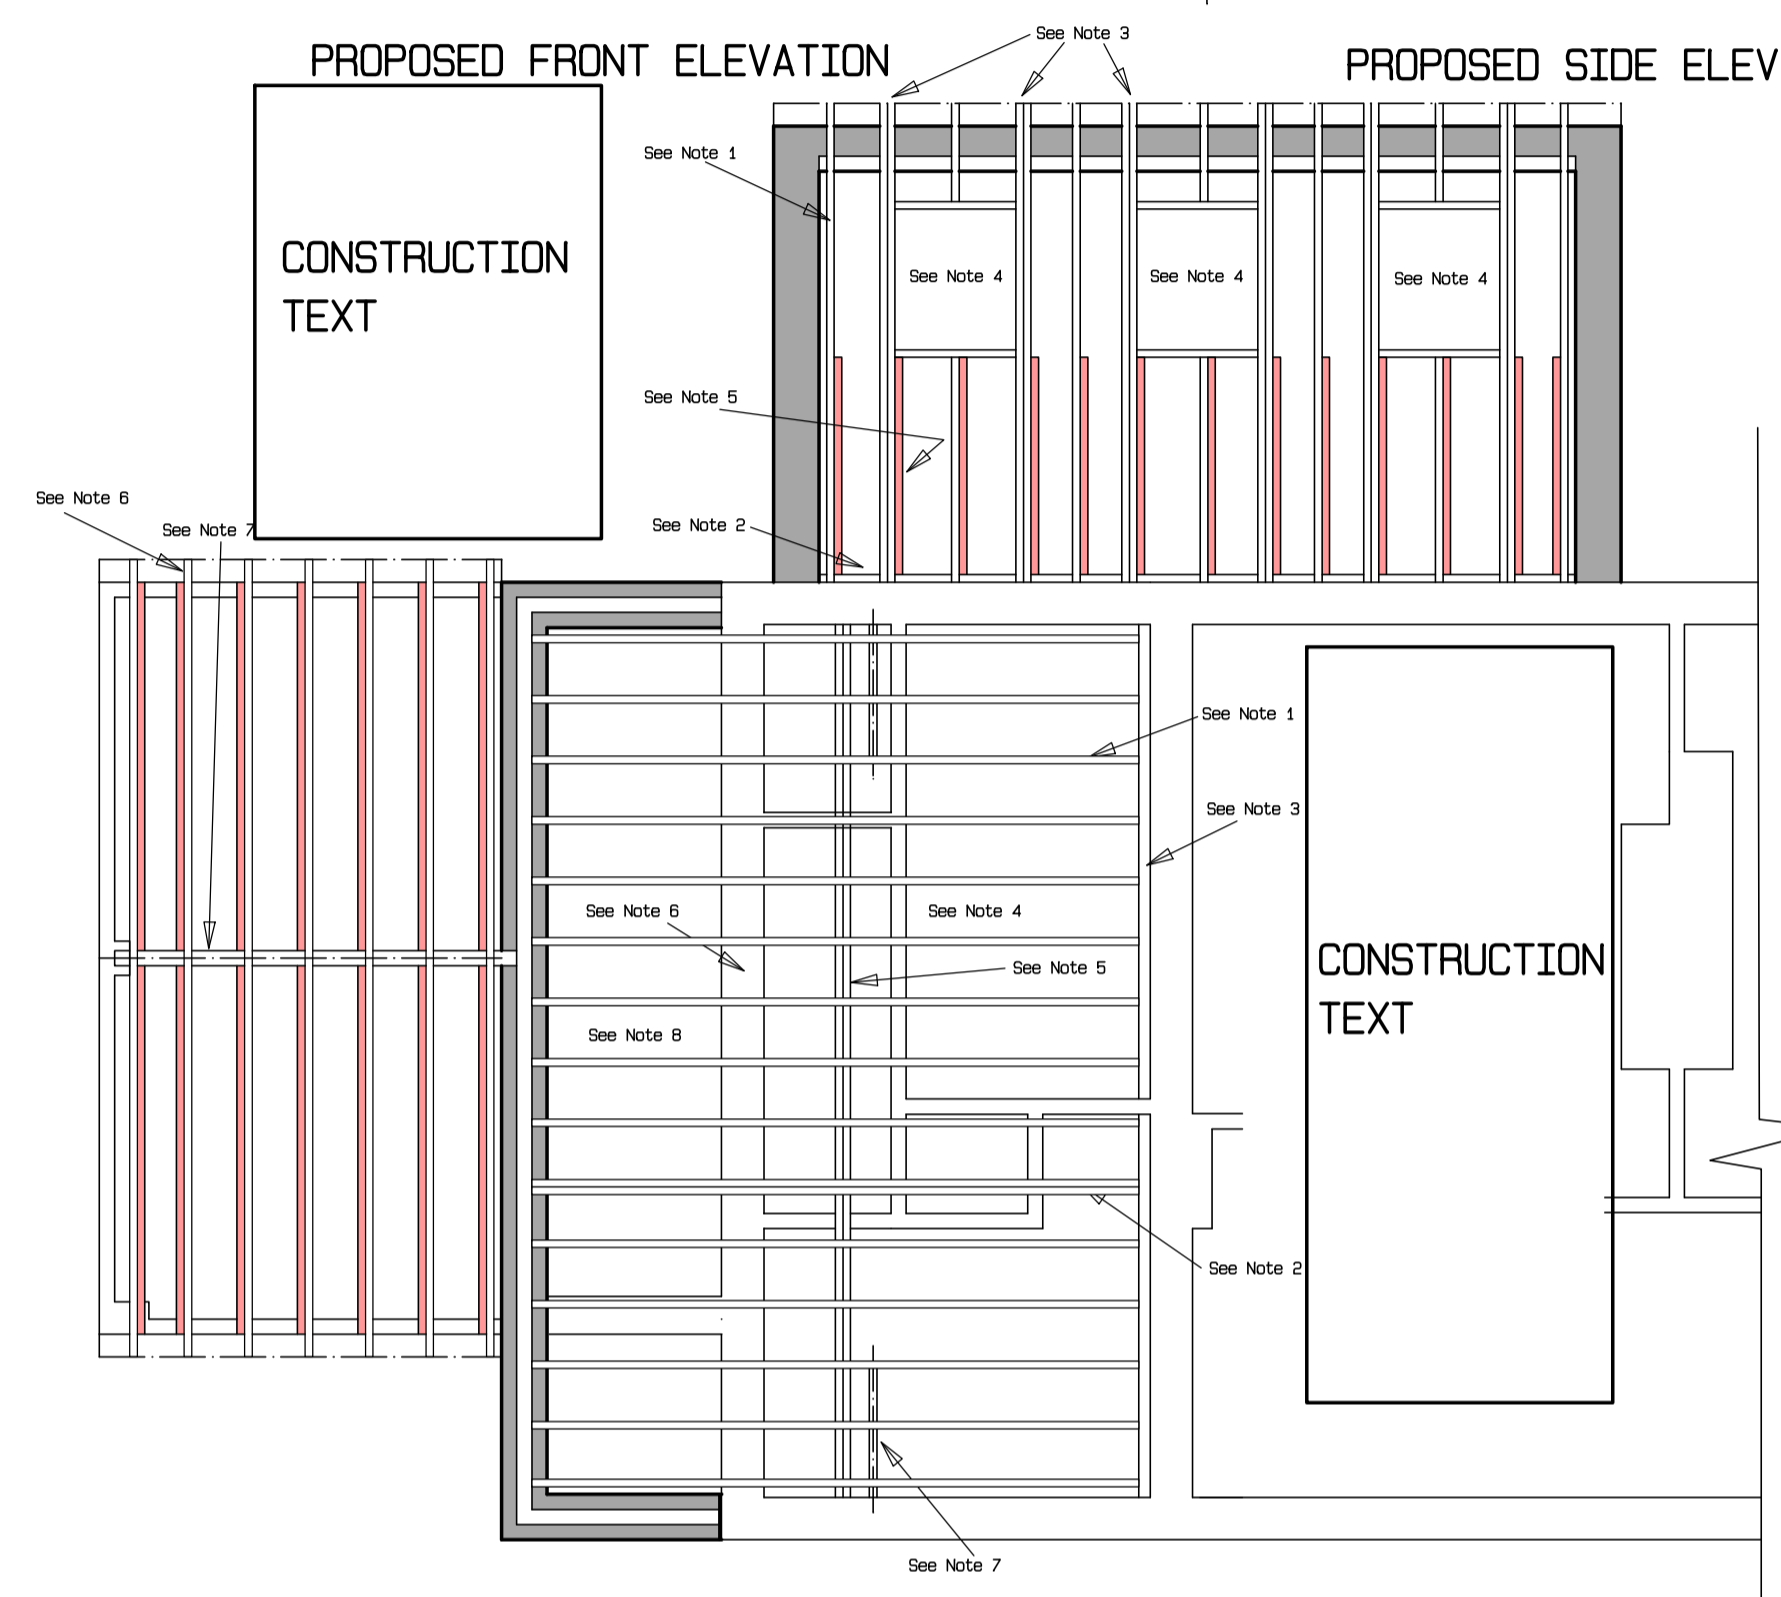

PROPOSED FRONT ELEVATION

PROPOSED SIDE ELEVATION

PROPOSED REAR ELEVATION

PROPOSED SIDE ELEVATION

CONSTRUCTION TEXT


CONSTRUCTION TEXT

SPECIFICATION TEXT


PROPOSED FIRST FLOOR JOIST / GROUND FLOOR ROOF PLAN

PROPOSED ROOF PLAN

CONSTRUCTION TEXT

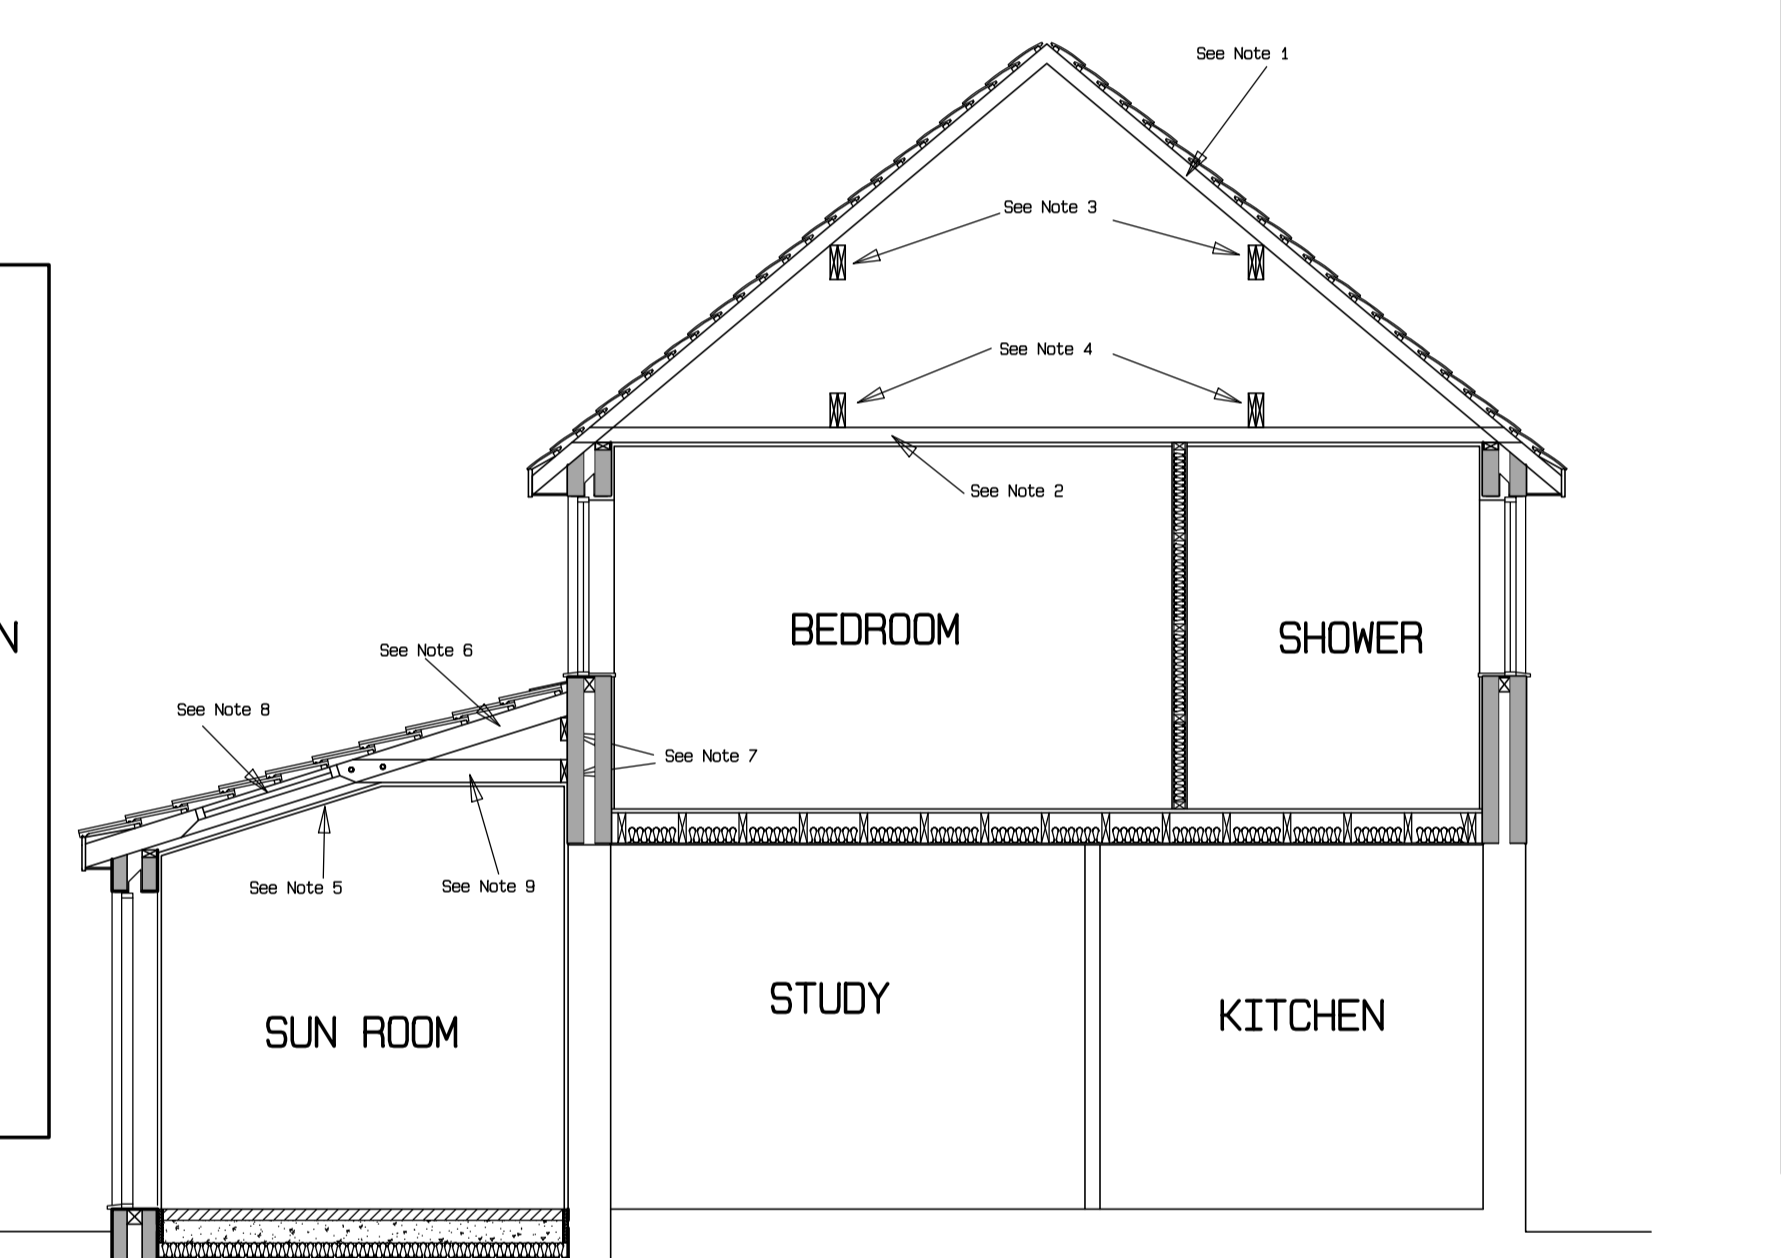


PROPOSED SECTION

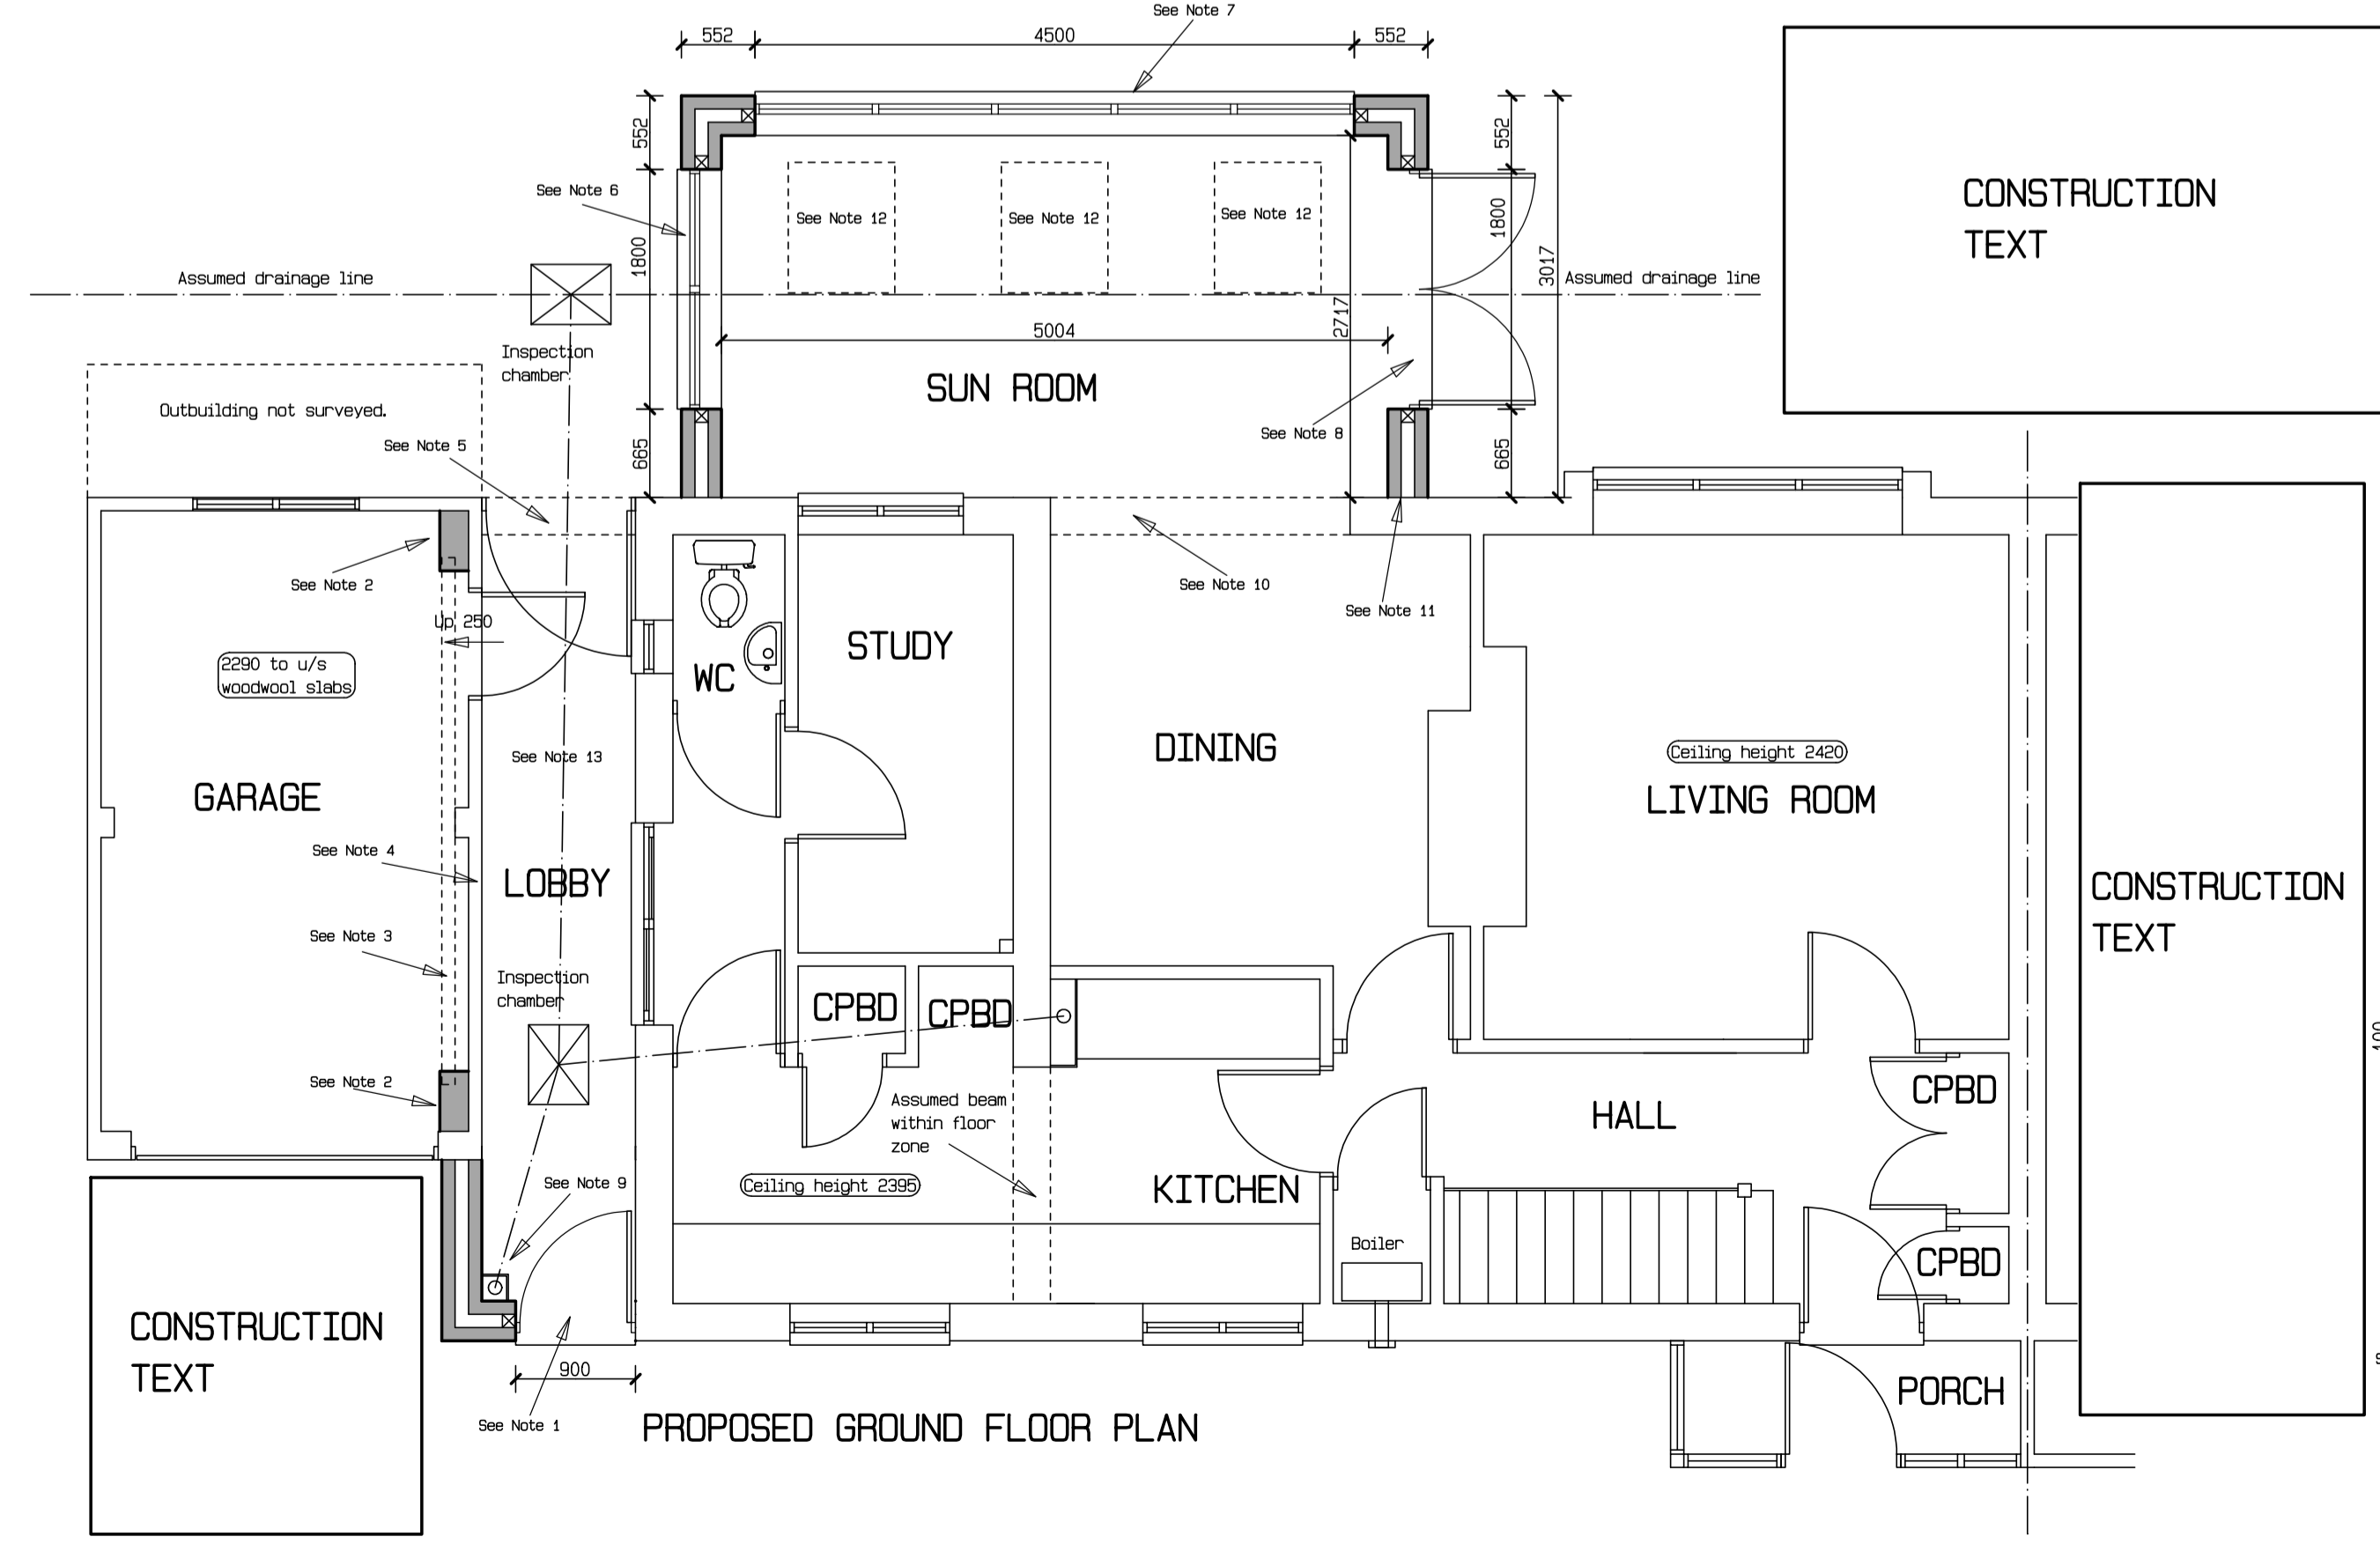


PROPOSED GROUND FLOOR PLAN

CONSTRUCTION TEXT

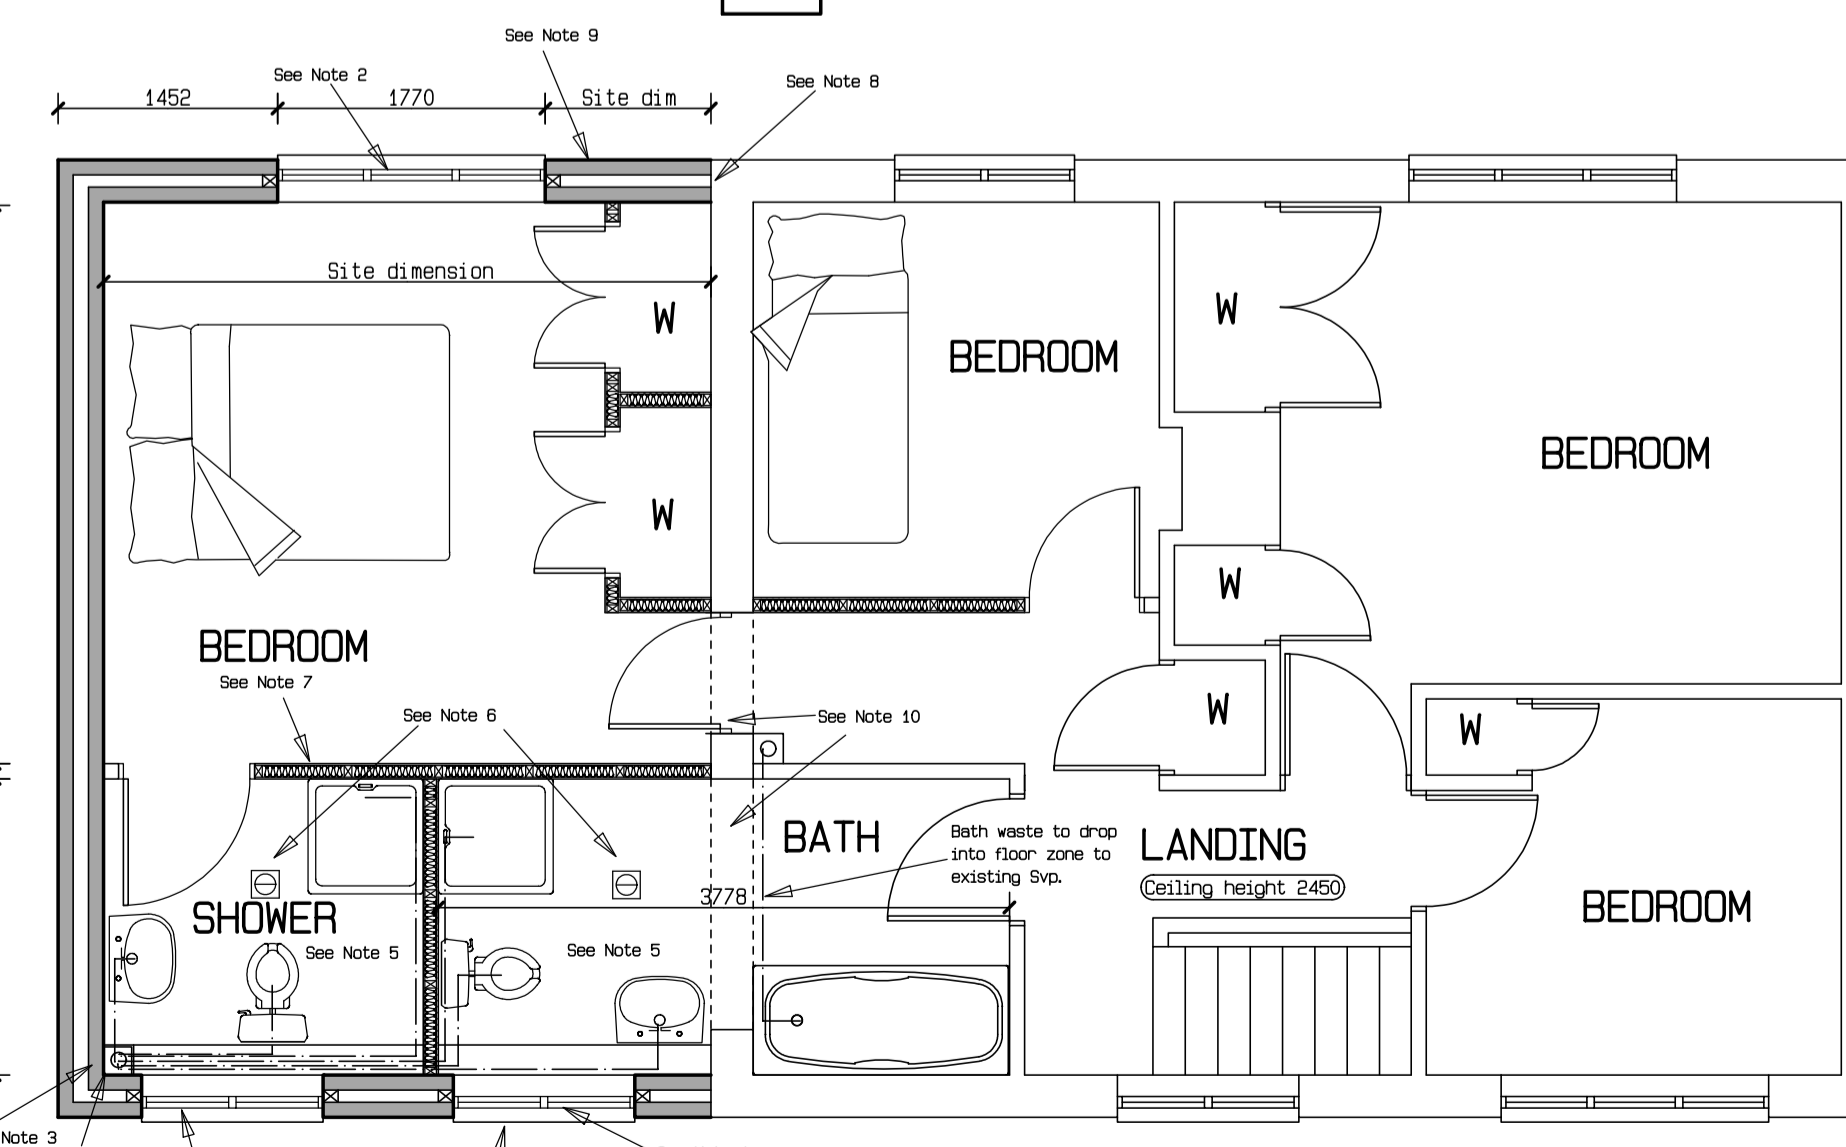

PROPOSED FIRST FLOOR PLAN

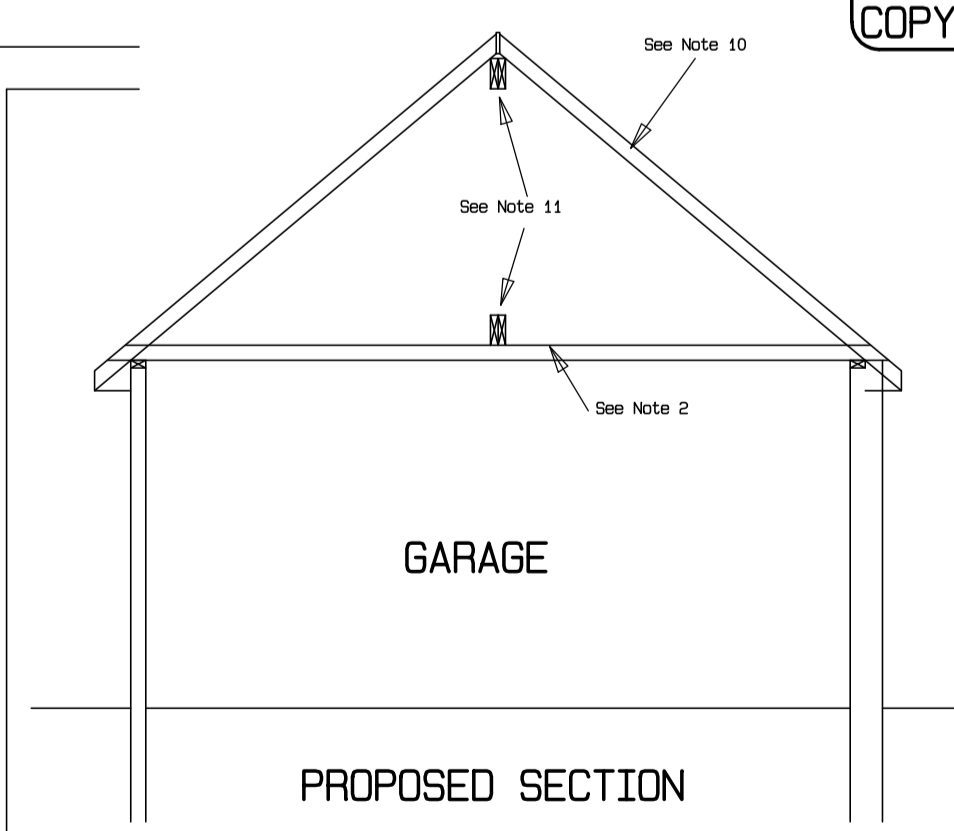

PROPOSED SECTION

ALL SPECIFICATION AND CONSTRUCTION TEXT HAS BEEN OMITTED TO PROTECT COPYRIGHT.